

Project name
Blanchland Abbey Project

Date	Drawn by	Scale
Nov 19	TS	1:50 @ A1
Job no	Drawing no	Rev
1316	SK01	B


For
The Blanchland Heritage Management Group

Drawing title
Proposed Plan

Discrepancies, ambiguities and/or omissions between this drawing and information given elsewhere must be reported to the architect before proceeding.
 This drawing is copyright.
 Dimensions must be checked on site.
 Do not scale off dimensions from this drawing.

A - Sept 2024 Scheme amended following discussions with the client

B - Nov 2024 Stone graves repositioned to tower.

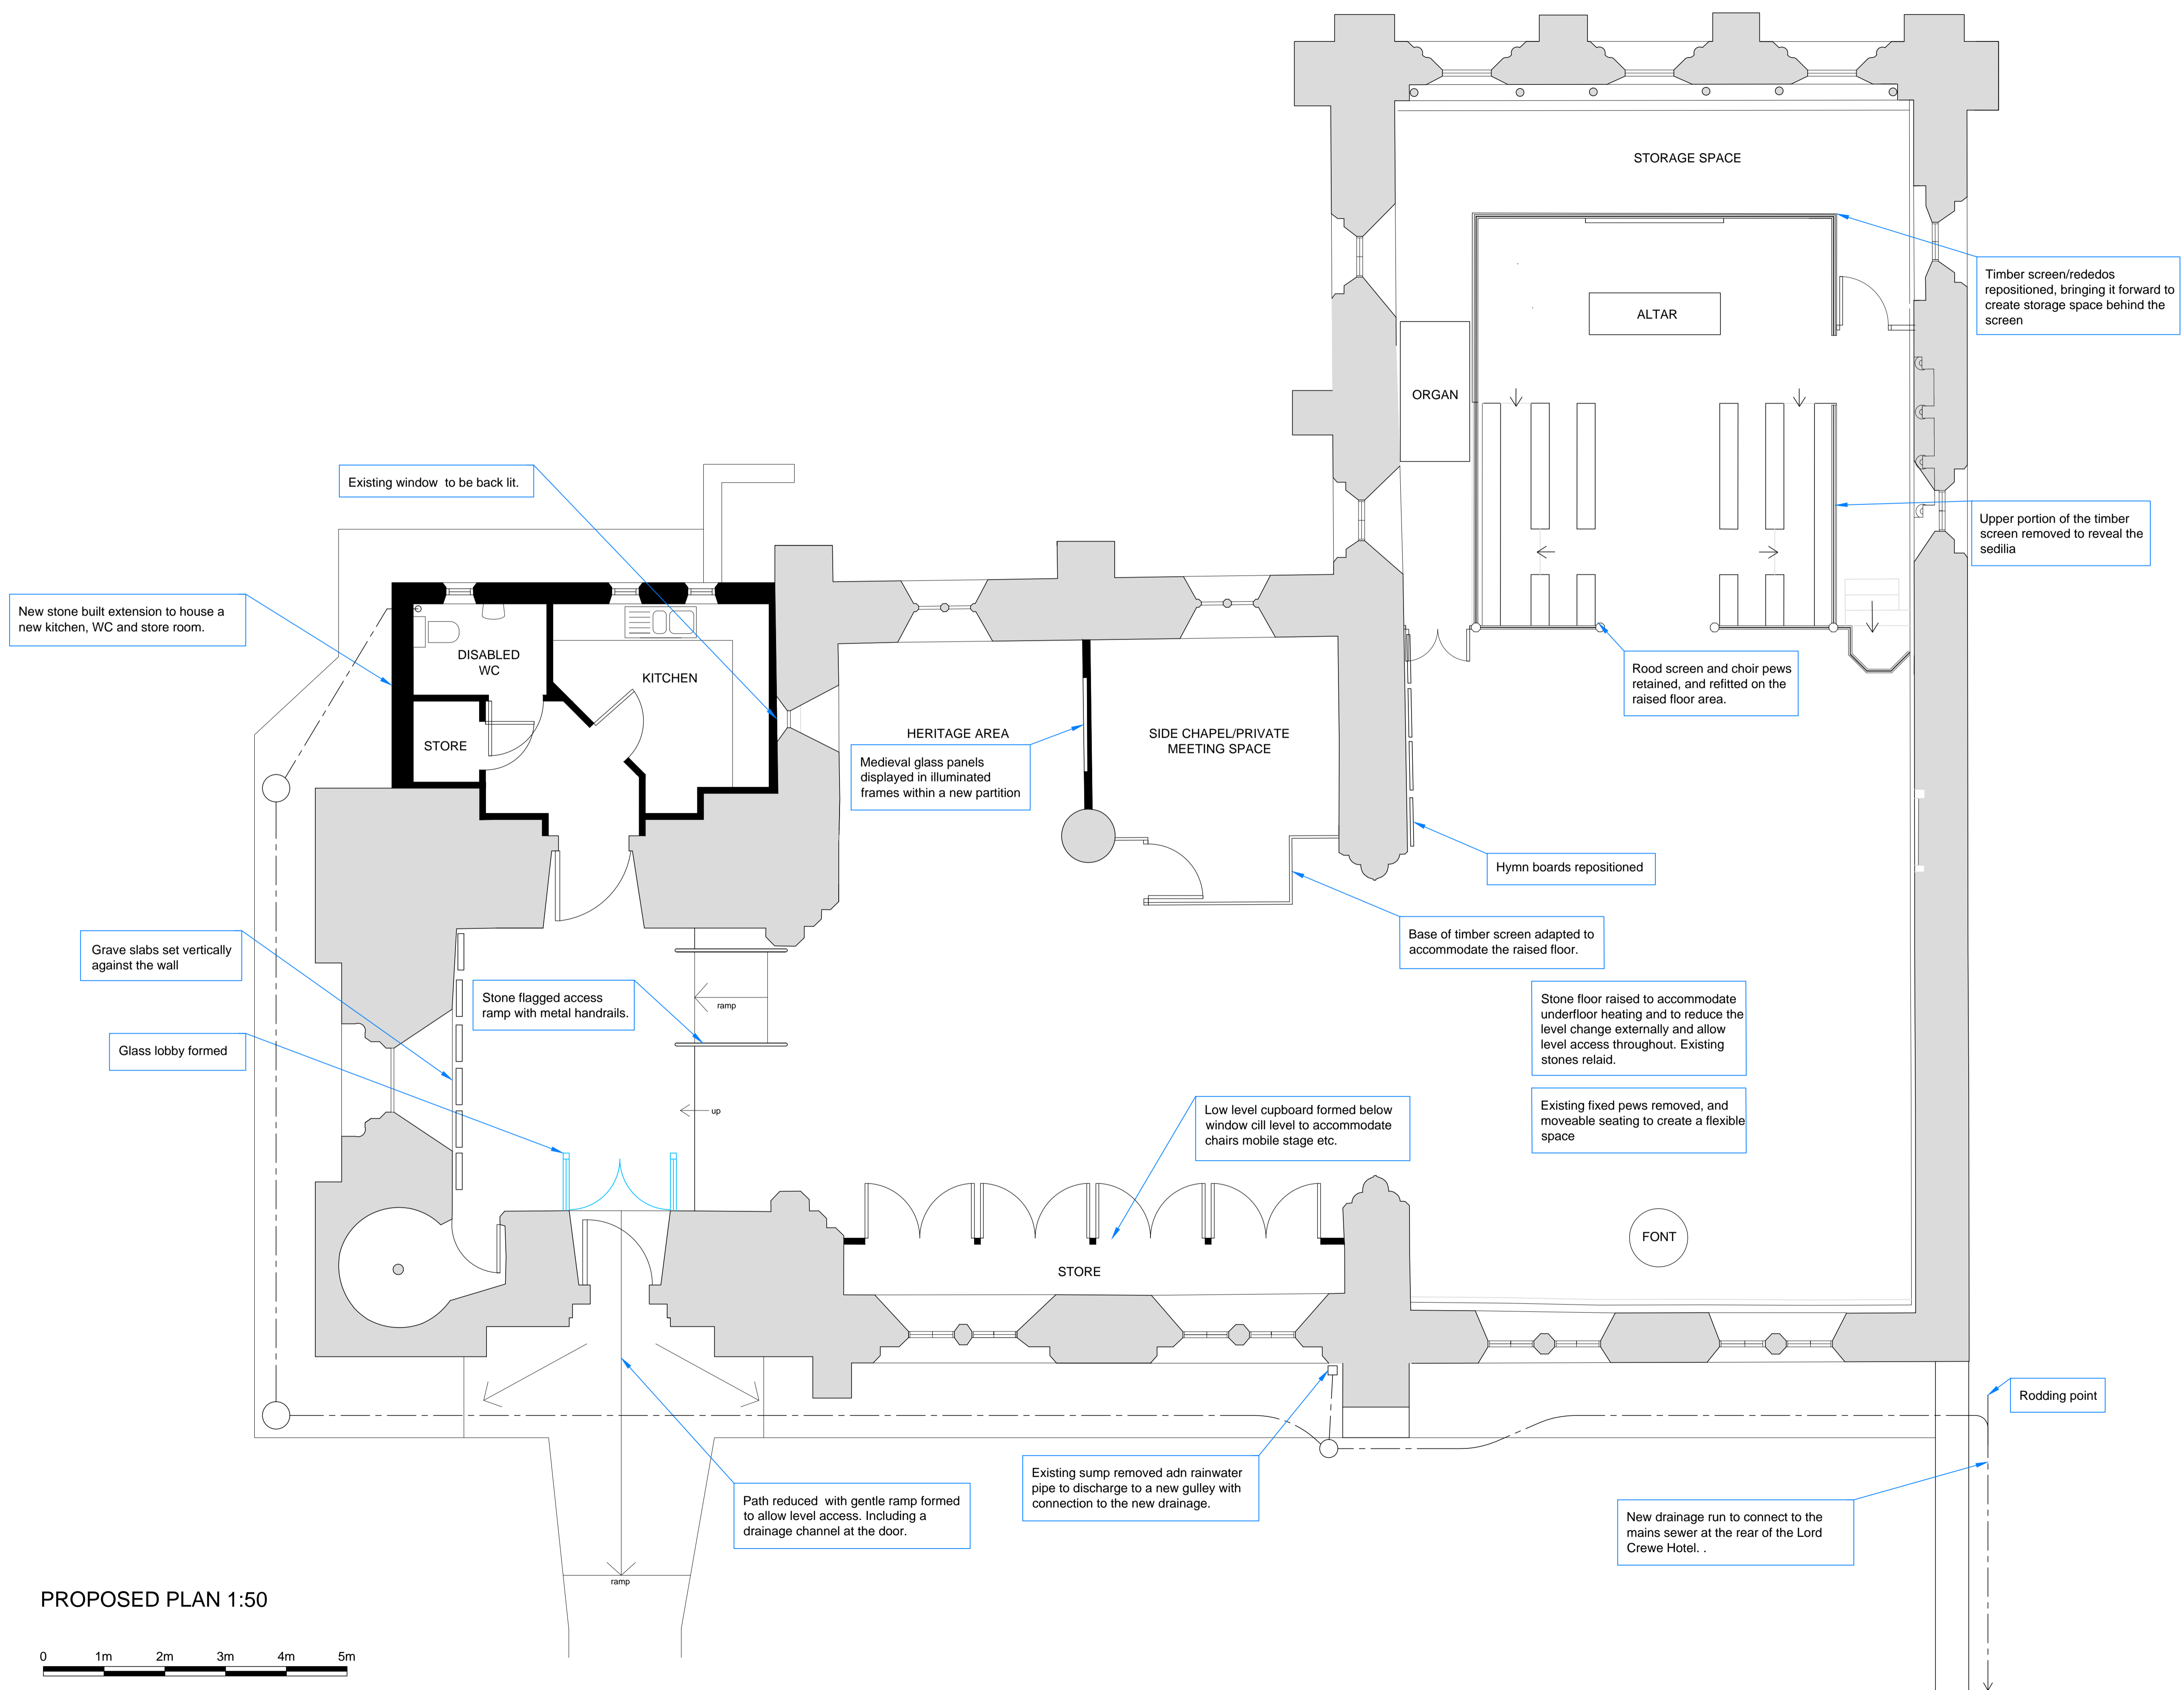

PROPOSED PLAN 1:50

